


B1 Compressor Rack Detail
1/2" = 1'-0"

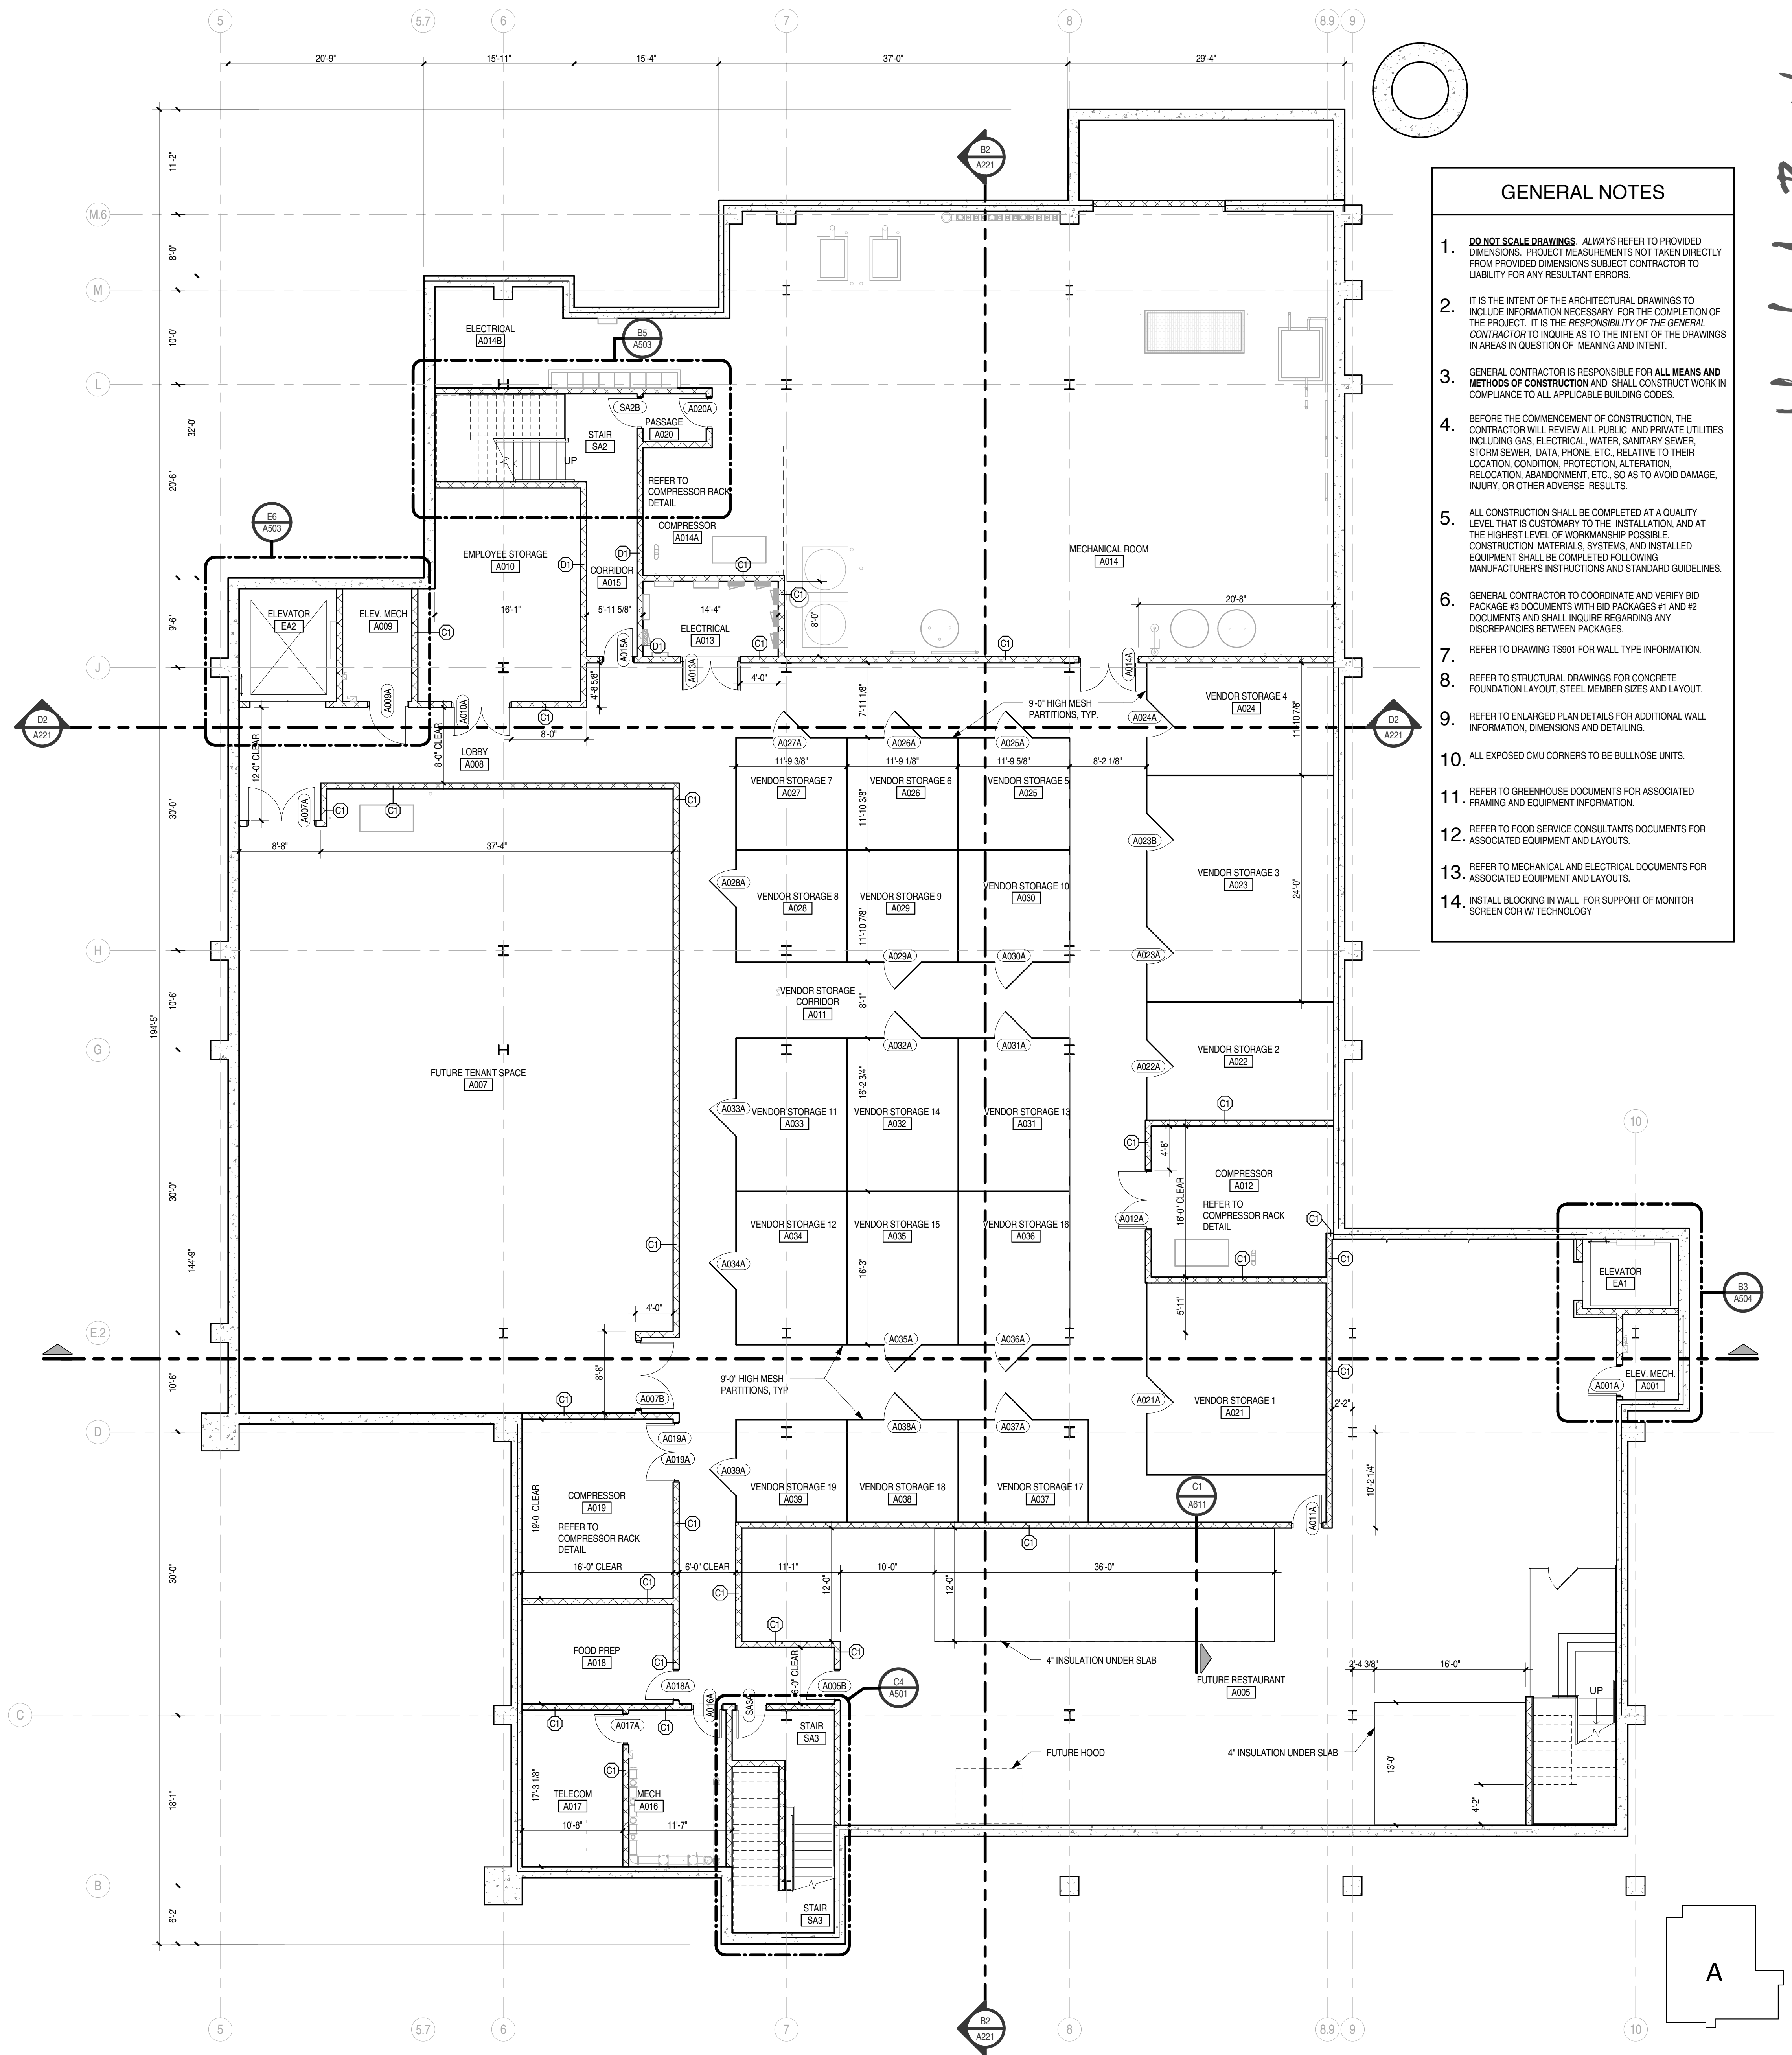

BASEMENT FLOOR PLAN
1/8" = 1'-0"

- GENERAL NOTES**
- DO NOT SCALE DRAWINGS. ALWAYS REFER TO PROVIDED DIMENSIONS. PROJECT MEASUREMENTS NOT TAKEN DIRECTLY FROM PROVIDED DIMENSIONS SUBJECT CONTRACTOR TO LIABILITY FOR ANY RESULTANT ERRORS.
 - IT IS THE INTENT OF THE ARCHITECTURAL DRAWINGS TO INCLUDE INFORMATION NECESSARY FOR THE COMPLETION OF THE PROJECT. IT IS THE RESPONSIBILITY OF THE GENERAL CONTRACTOR TO INQUIRE AS TO THE INTENT OF THE DRAWINGS IN AREAS IN QUESTION OF MEANING AND INTENT.
 - GENERAL CONTRACTOR IS RESPONSIBLE FOR ALL MEANS AND METHODS OF CONSTRUCTION AND SHALL CONSTRUCT WORK IN COMPLIANCE TO ALL APPLICABLE BUILDING CODES.
 - BEFORE THE COMMENCEMENT OF CONSTRUCTION, THE CONTRACTOR WILL REVIEW ALL PUBLIC AND PRIVATE UTILITIES INCLUDING GAS, ELECTRICAL, WATER, SANITARY SEWER, STORM SEWER, DATA, PHONE, ETC., RELATIVE TO THEIR LOCATION, CONDITION, PROTECTION, ALTERATION, RELOCATION, ABANDONMENT, ETC., SO AS TO AVOID DAMAGE, INJURY, OR OTHER ADVERSE RESULTS.
 - ALL CONSTRUCTION SHALL BE COMPLETED AT A QUALITY LEVEL THAT IS CUSTOMARY TO THE INSTALLATION, AND AT THE HIGHEST LEVEL OF WORKMANSHIP POSSIBLE. CONSTRUCTION MATERIALS, SYSTEMS, AND INSTALLED EQUIPMENT SHALL BE COMPLETED FOLLOWING MANUFACTURER'S INSTRUCTIONS AND STANDARD GUIDELINES.
 - GENERAL CONTRACTOR TO COORDINATE AND VERIFY BID PACKAGE #3 DOCUMENTS WITH BID PACKAGES #1 AND #2 DOCUMENTS AND SHALL INQUIRE REGARDING ANY DISCREPANCIES BETWEEN PACKAGES.
 - REFER TO DRAWING TSS01 FOR WALL TYPE INFORMATION.
 - REFER TO STRUCTURAL DRAWINGS FOR CONCRETE FOUNDATION LAYOUT, STEEL MEMBER SIZES AND LAYOUT.
 - REFER TO ENLARGED PLAN DETAILS FOR ADDITIONAL WALL INFORMATION, DIMENSIONS AND DETAILING.
 - ALL EXPOSED CMU CORNERS TO BE BULLNOSE UNITS.
 - REFER TO GREENHOUSE DOCUMENTS FOR ASSOCIATED FRAMING AND EQUIPMENT INFORMATION.
 - REFER TO FOOD SERVICE CONSULTANTS DOCUMENTS FOR ASSOCIATED EQUIPMENT AND LAYOUTS.
 - REFER TO MECHANICAL AND ELECTRICAL DOCUMENTS FOR ASSOCIATED EQUIPMENT AND LAYOUTS.
 - INSTALL BLOCKING IN WALL FOR SUPPORT OF MONITOR SCREEN COR W/ TECHNOLOGY.

KEY PLAN

Hugh A. Boyd ARCHITECTS
ficah Design
 2016 E. Cedar
 Grand Rapids, MI 49503-2011
 TEL: 616.452.2000
 FAX: 616.452.2005

PROJECT DATES
 08/20/2016 - 08/20/2016
 09/01/2016 - 09/01/2016
 09/15/2016 - 09/15/2016
 10/01/2016 - 10/01/2016
 10/15/2016 - 10/15/2016
 11/01/2016 - 11/01/2016
 11/15/2016 - 11/15/2016
 12/01/2016 - 12/01/2016
 12/15/2016 - 12/15/2016
 01/01/2017 - 01/01/2017
 01/15/2017 - 01/15/2017
 02/01/2017 - 02/01/2017
 02/15/2017 - 02/15/2017
 03/01/2017 - 03/01/2017
 03/15/2017 - 03/15/2017
 04/01/2017 - 04/01/2017
 04/15/2017 - 04/15/2017
 05/01/2017 - 05/01/2017
 05/15/2017 - 05/15/2017
 06/01/2017 - 06/01/2017
 06/15/2017 - 06/15/2017
 07/01/2017 - 07/01/2017
 07/15/2017 - 07/15/2017
 08/01/2017 - 08/01/2017
 08/15/2017 - 08/15/2017
 09/01/2017 - 09/01/2017
 09/15/2017 - 09/15/2017
 10/01/2017 - 10/01/2017
 10/15/2017 - 10/15/2017
 11/01/2017 - 11/01/2017
 11/15/2017 - 11/15/2017
 12/01/2017 - 12/01/2017
 12/15/2017 - 12/15/2017
 01/01/2018 - 01/01/2018
 01/15/2018 - 01/15/2018
 02/01/2018 - 02/01/2018
 02/15/2018 - 02/15/2018
 03/01/2018 - 03/01/2018
 03/15/2018 - 03/15/2018
 04/01/2018 - 04/01/2018
 04/15/2018 - 04/15/2018
 05/01/2018 - 05/01/2018
 05/15/2018 - 05/15/2018
 06/01/2018 - 06/01/2018
 06/15/2018 - 06/15/2018
 07/01/2018 - 07/01/2018
 07/15/2018 - 07/15/2018
 08/01/2018 - 08/01/2018
 08/15/2018 - 08/15/2018
 09/01/2018 - 09/01/2018
