


WALL TYPE LEGEND

- NEW METAL STUD AND GYPSUM BD
- NEW POLYCARBONATE WALL
- - - SMOKE PARTITION
- 1-HOUR FIRE BARRIER
- 2-HOUR FIRE BARRIER

FIRE WALLS, FIRE BARRIERS, FIRE PARTITIONS, SMOKE BARRIERS AND SMOKE PARTITIONS SHALL BE EFFECTIVELY AND PERMANENTLY IDENTIFIED WITH STENCILING ON INTERIOR WALL. SUCH IDENTIFICATION SHALL INCLUDE LETTERING 3 INCHES (76MM) IN HEIGHT WITH A 3/8 INCH STROKE IN SPECIFIED COLOR INCORPORATING THE SUGGESTED WORDING "FIRE AND/OR SMOKE BARRIER - PROTECT ALL OPENINGS" OR OTHER WORDING. SEE DETAIL BELOW.

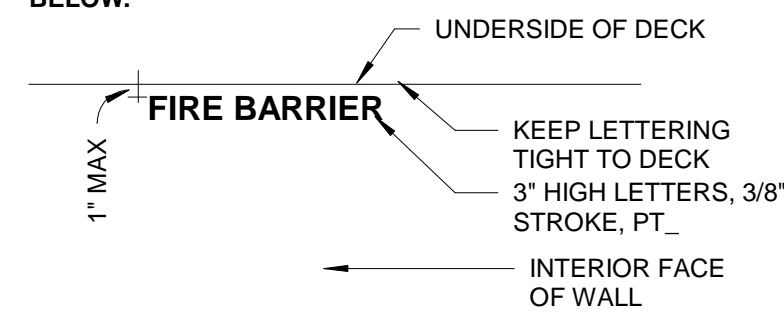


EQ# • FIXTURE/EQUIPMENT TAG; SEE A602.2



Revision Schedule		
Number	Date	Description
4	8/31/2017	TN-SFM - Round 2

PROJECT: CONSTRUCTION DOCUMENTS

PROJECT NAME: CROSTOWN HIGH SCHOOL
CROSTOWN HIGH
1365 TOWER AVENUE
MEMPHIS, TN 38104

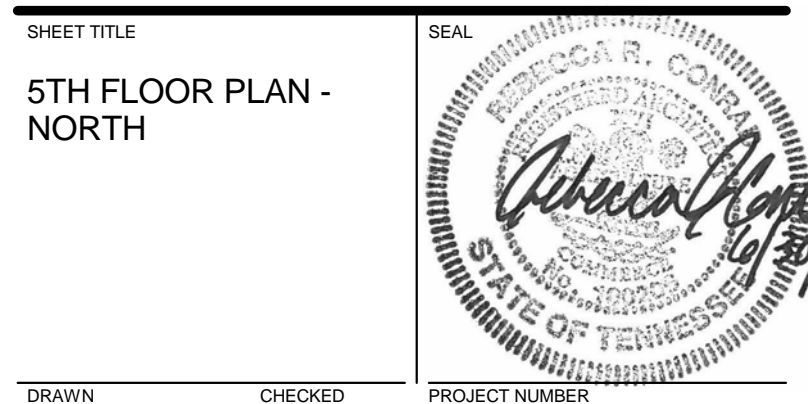

DRAWN	CHECKED	PROJECT NUMBER
AW/EKM	RC	16001
DATE		SHEET NO.
06/30/2017		A203.2

① 5TH FLOOR PLAN - NORTH
1/8" = 1'-0"

