



WALL TYPE LEGEND

- NEW METAL STUD AND GYPSUM BD
- NEW POLYCARBONATE WALL
- - - SMOKE PARTITION
- - - 1-HOUR FIRE BARRIER
- - - 2-HOUR FIRE BARRIER

FIRE WALLS, FIRE BARRIERS, FIRE PARTITIONS, SMOKE BARRIERS AND SMOKE PARTITIONS SHALL BE EFFECTIVELY AND PERMANENTLY IDENTIFIED WITH STENCILING ON INTERIOR WALL. SUCH IDENTIFICATION SHALL INCLUDE LETTERING 3 INCHES (76MM) IN HEIGHT WITH A .38 INCH STROKE IN SPECIFIED COLOR INCORPORATING THE SUGGESTED WORDING "FIRE AND/OR SMOKE BARRIER - PROTECT ALL OPENINGS" OR OTHER WORDING. SEE DETAIL BELOW.

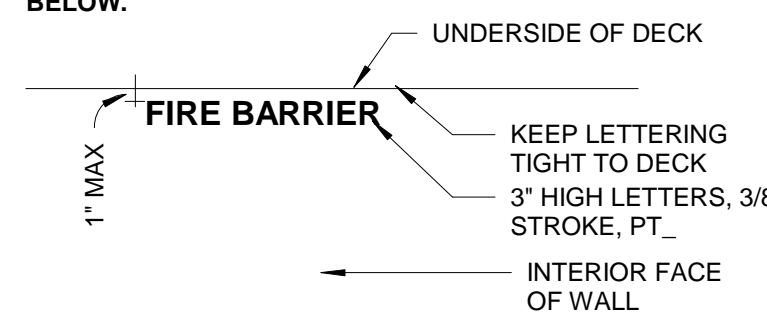

EQ# → FIXTURE/EQUIPMENT TAG, SEE A602.2

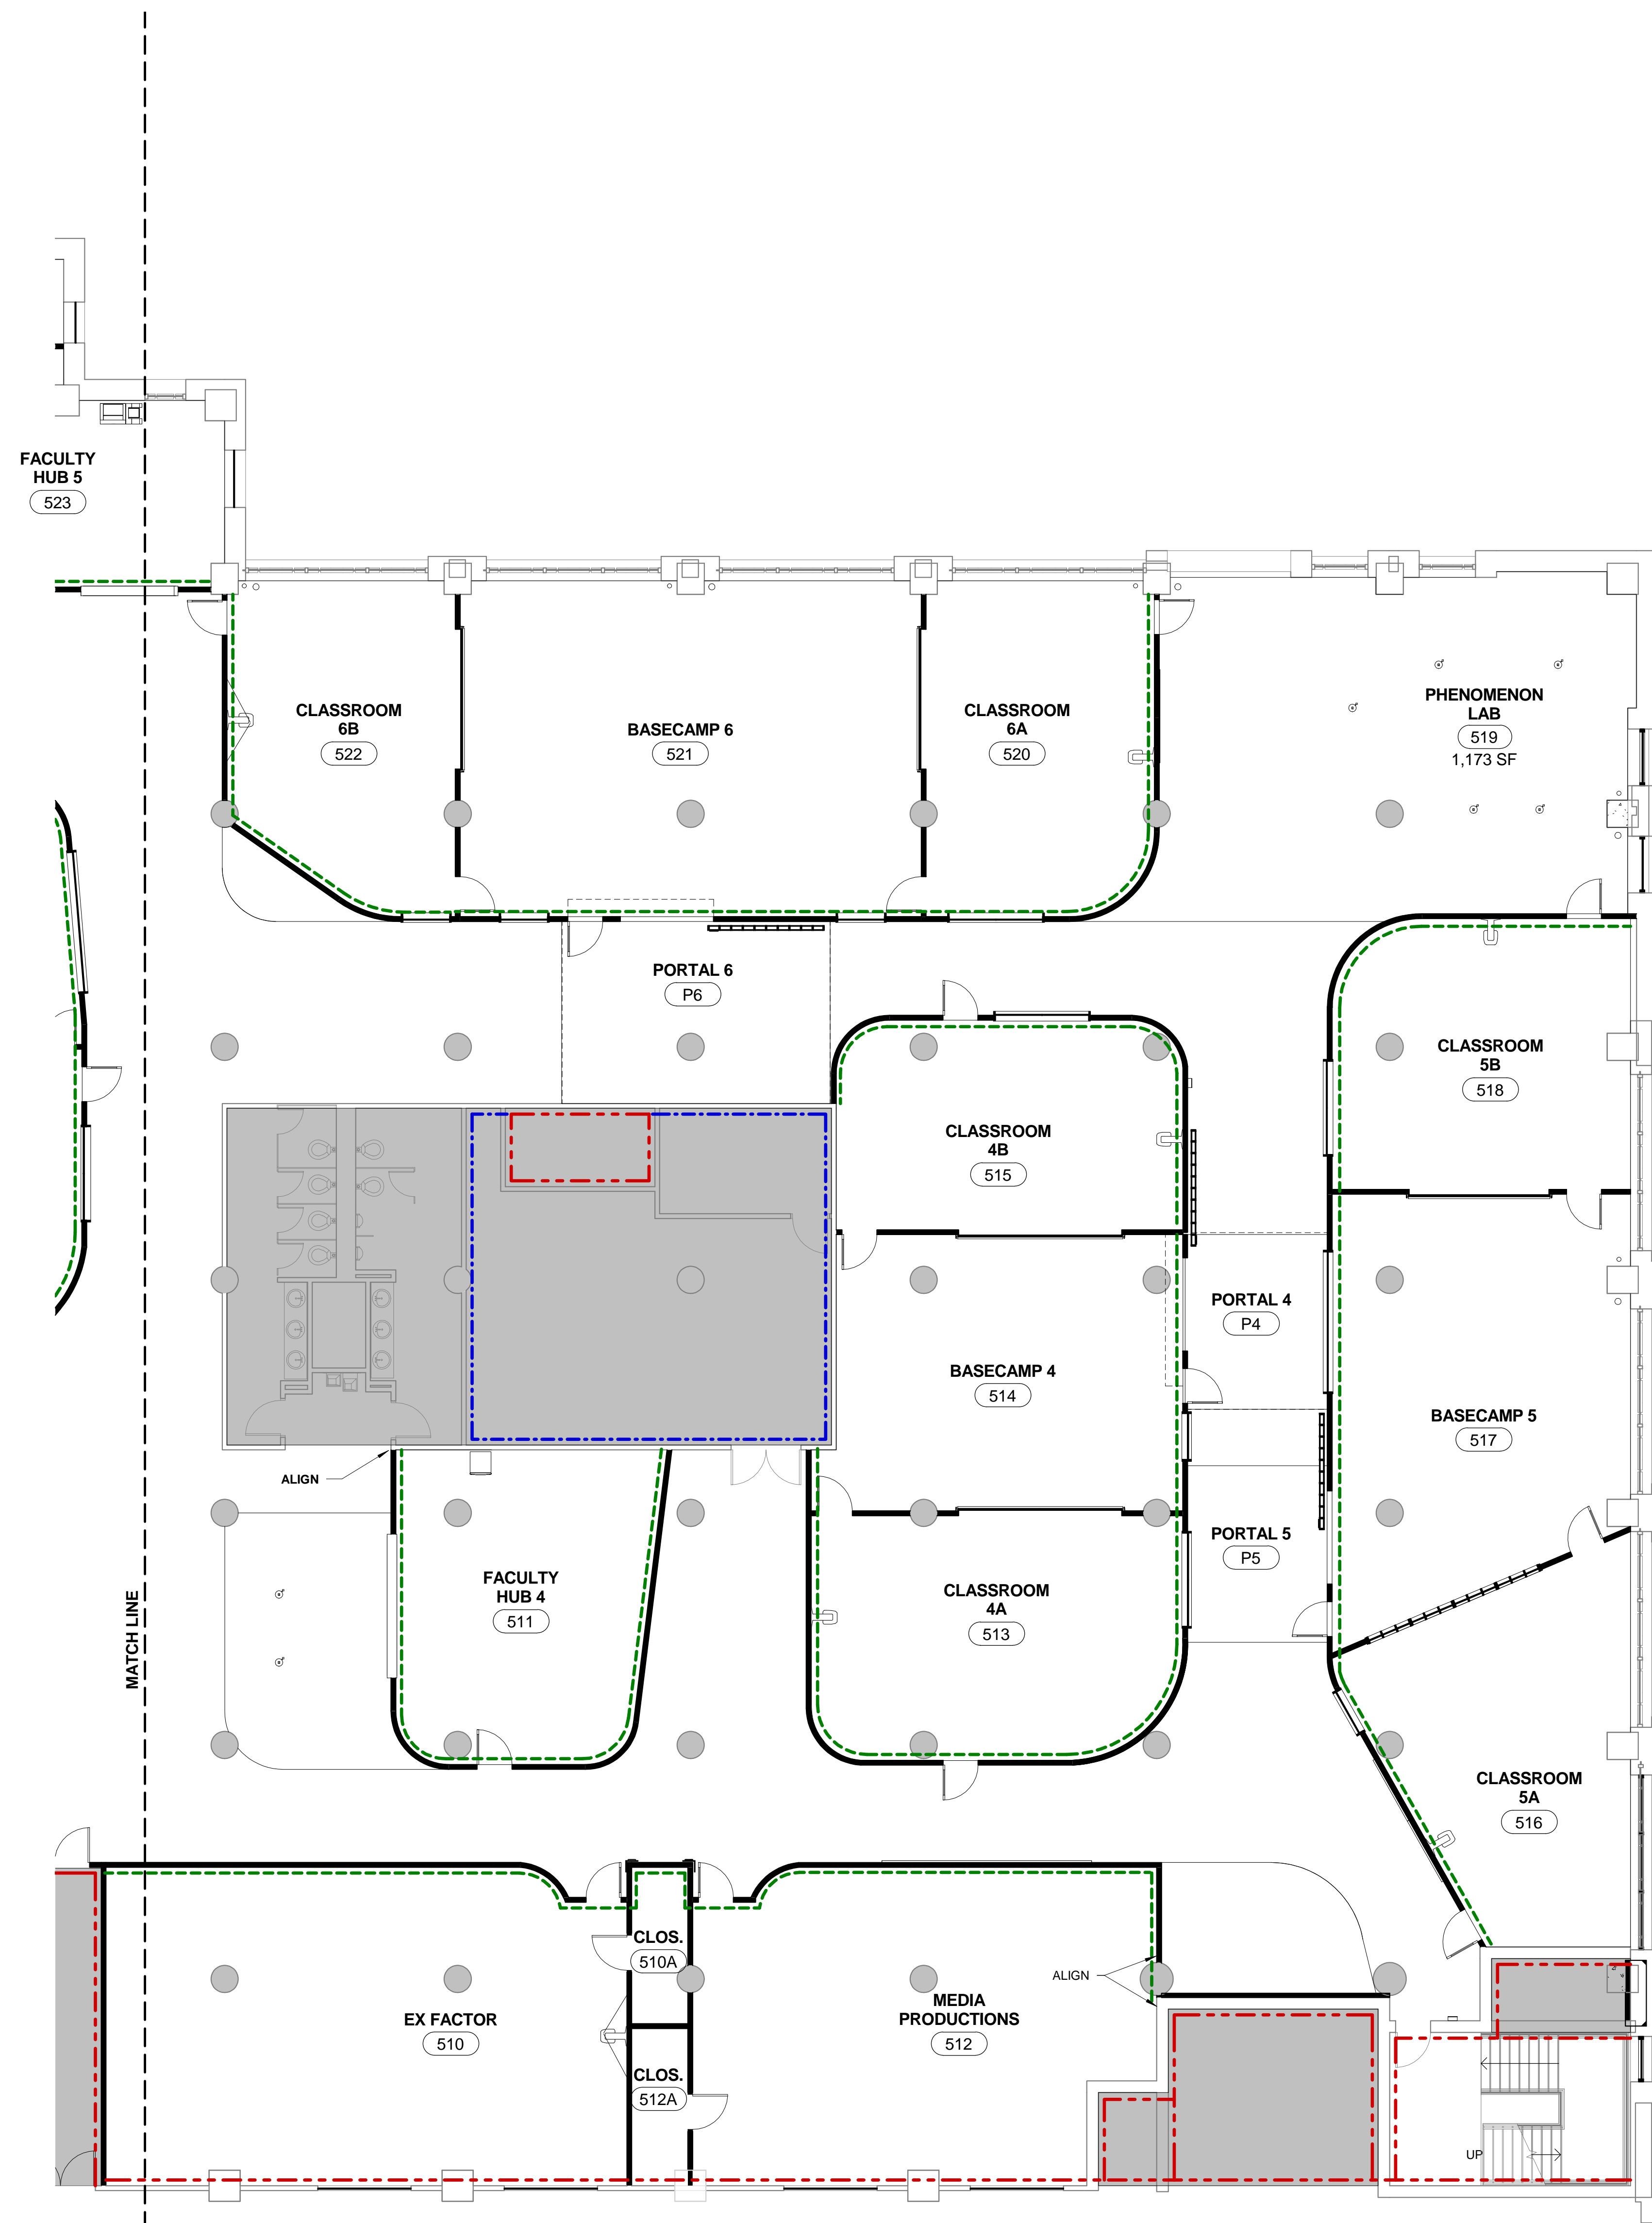

Revision Schedule		
Number	Date	Description

CONSTRUCTION DOCUMENTS

PROJECT NAME
CROSTOWN HIGH SCHOOL
CROSTOWN HIGH
1365 TOWER AVENUE
MEMPHIS, TN 38104

SHEET TITLE
5TH FLOOR PLAN - SOUTH

DRAWN: AW/EKM
CHECKED: RC
DATE: 06/30/17

PROJECT NUMBER: 16001
SHEET NO.: A204.2

1 5TH FLOOR PLAN - SOUTH
1/8" = 1'-0"

