



WALL TYPE LEGEND

- NEW METAL STUD AND GYPSUM BD
- NEW POLYCARBONATE WALL
- SMOKE PARTITION
- 1-HOUR FIRE BARRIER
- 2-HOUR FIRE BARRIER

FIRE WALLS, FIRE BARRIERS, FIRE PARTITIONS, SMOKE BARRIERS AND SMOKE PARTITIONS SHALL BE EFFECTIVELY AND PERMANENTLY IDENTIFIED WITH STENCILING ON INTERIOR WALL. SUCH IDENTIFICATION SHALL INCLUDE LETTERING 3 INCHES (76MM) IN HEIGHT WITH A 3/8 INCH STROKE IN SPECIFIED COLOR INCORPORATING THE SUGGESTED WORDING "FIRE AND/OR SMOKE BARRIER - PROTECT ALL OPENINGS" OR OTHER WORDING. SEE DETAIL BELOW.

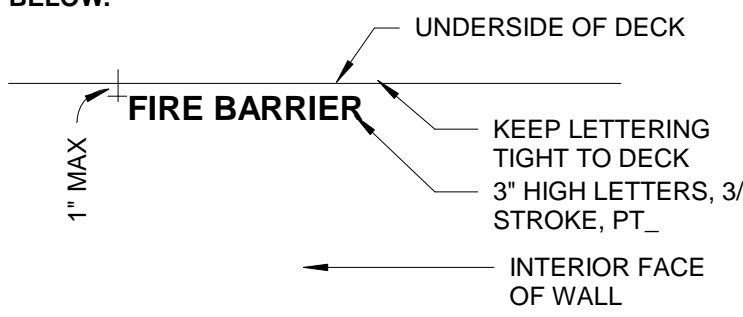

EQ# - FIXTURE/EQUIPMENT TAG. SEE A602.2

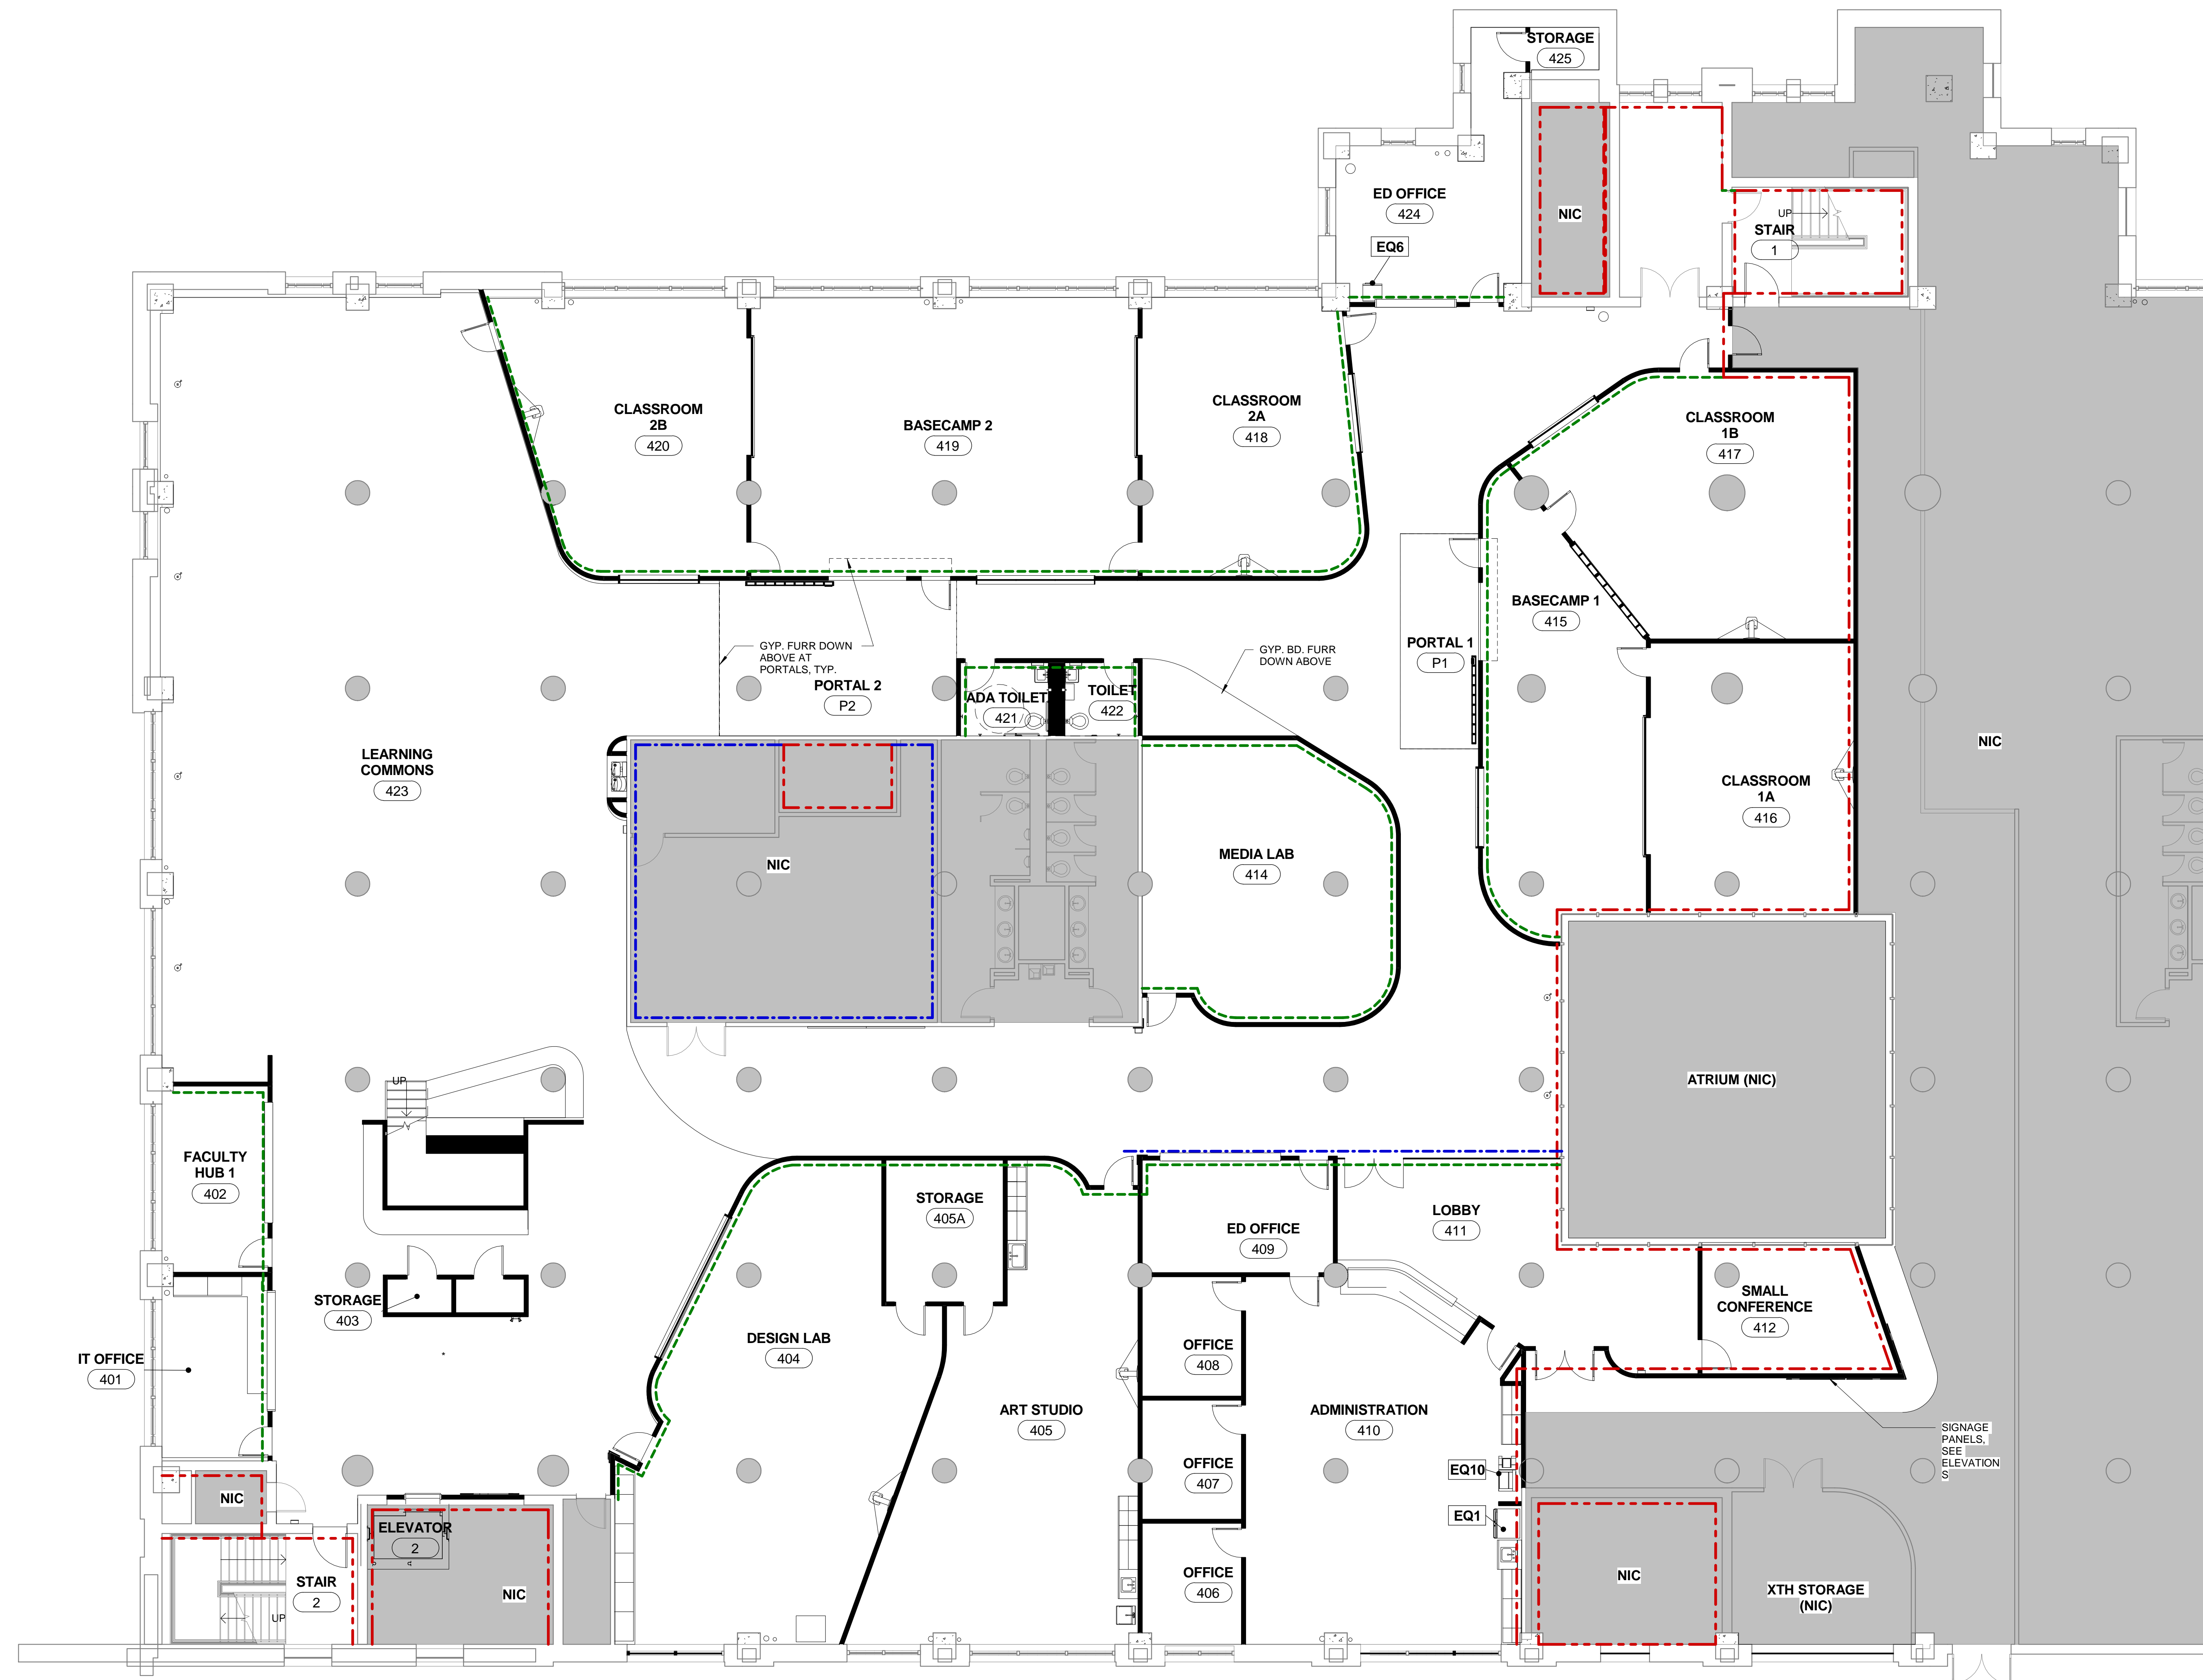


Revision Schedule		
Number	Date	Description

CONSTRUCTION DOCUMENTS

CROSTOWN HIGH

1365 TOWER AVENUE
MEMPHIS, TN 38104

SHEET TITLE
4TH FLOOR PLAN

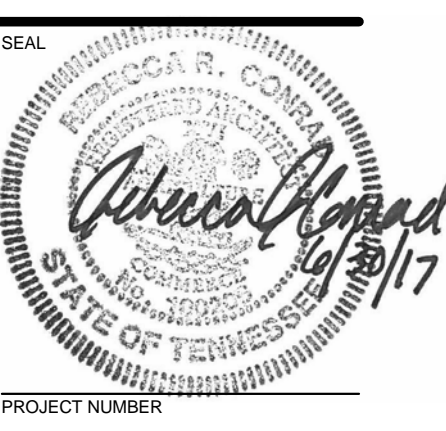

AW/EKM RC 16001
DATE: 06/30/17 SHEET NO. A202.2

© 2017 ANF ARCHITECTS INC.

5/10/2018 11:08:02 AM

4TH FLOOR PLAN

1/8" = 1'-0"

