


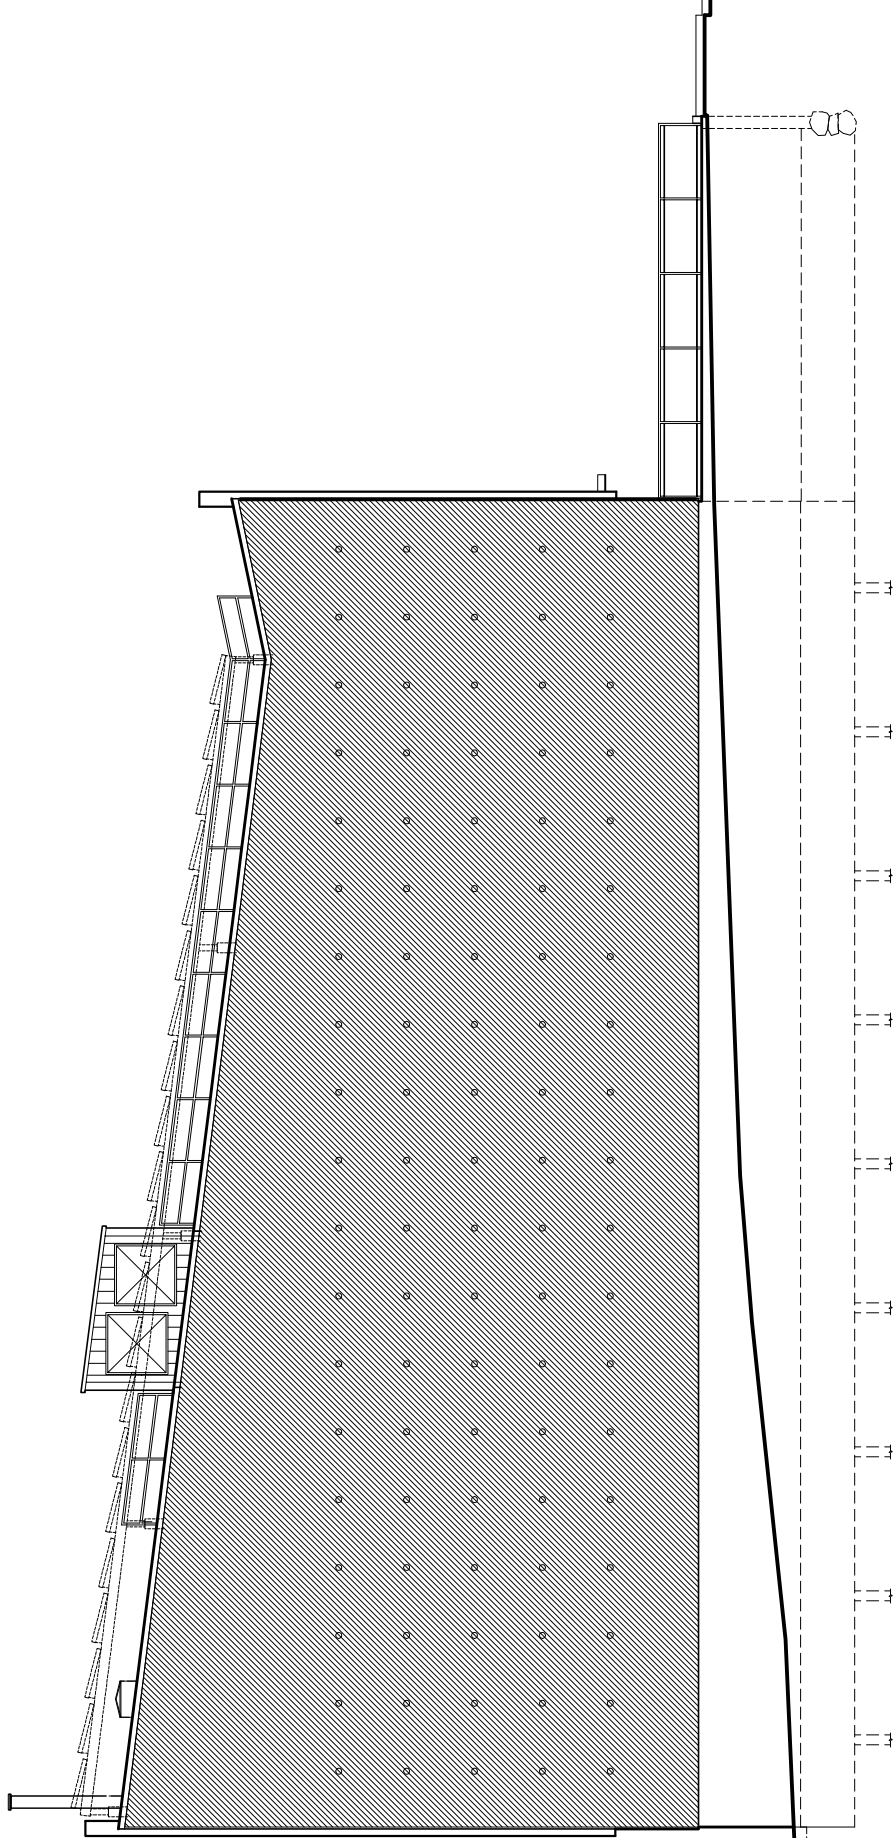

P:\01\0112\LEED\DWGS\VELEYS.DWG 3/JUL/2005 5:41 PM

Artists For Humanity
EPICENTER

WEST
ELEVATION



arrowstreet no

Architects
Interior Designers
Planners
Urban Designers
212 Elm Street
Somerville, MA 02144
617 623 5555